



AREA SCHEDULE	
NAME	AREA
GROUND FLOOR	70 M <sup>2</sup>
GARAGE	35 M <sup>2</sup>
1ST FLOOR	72 M <sup>2</sup>
	177 M <sup>2</sup>



COVERED PATIO - 18M<sup>2</sup>

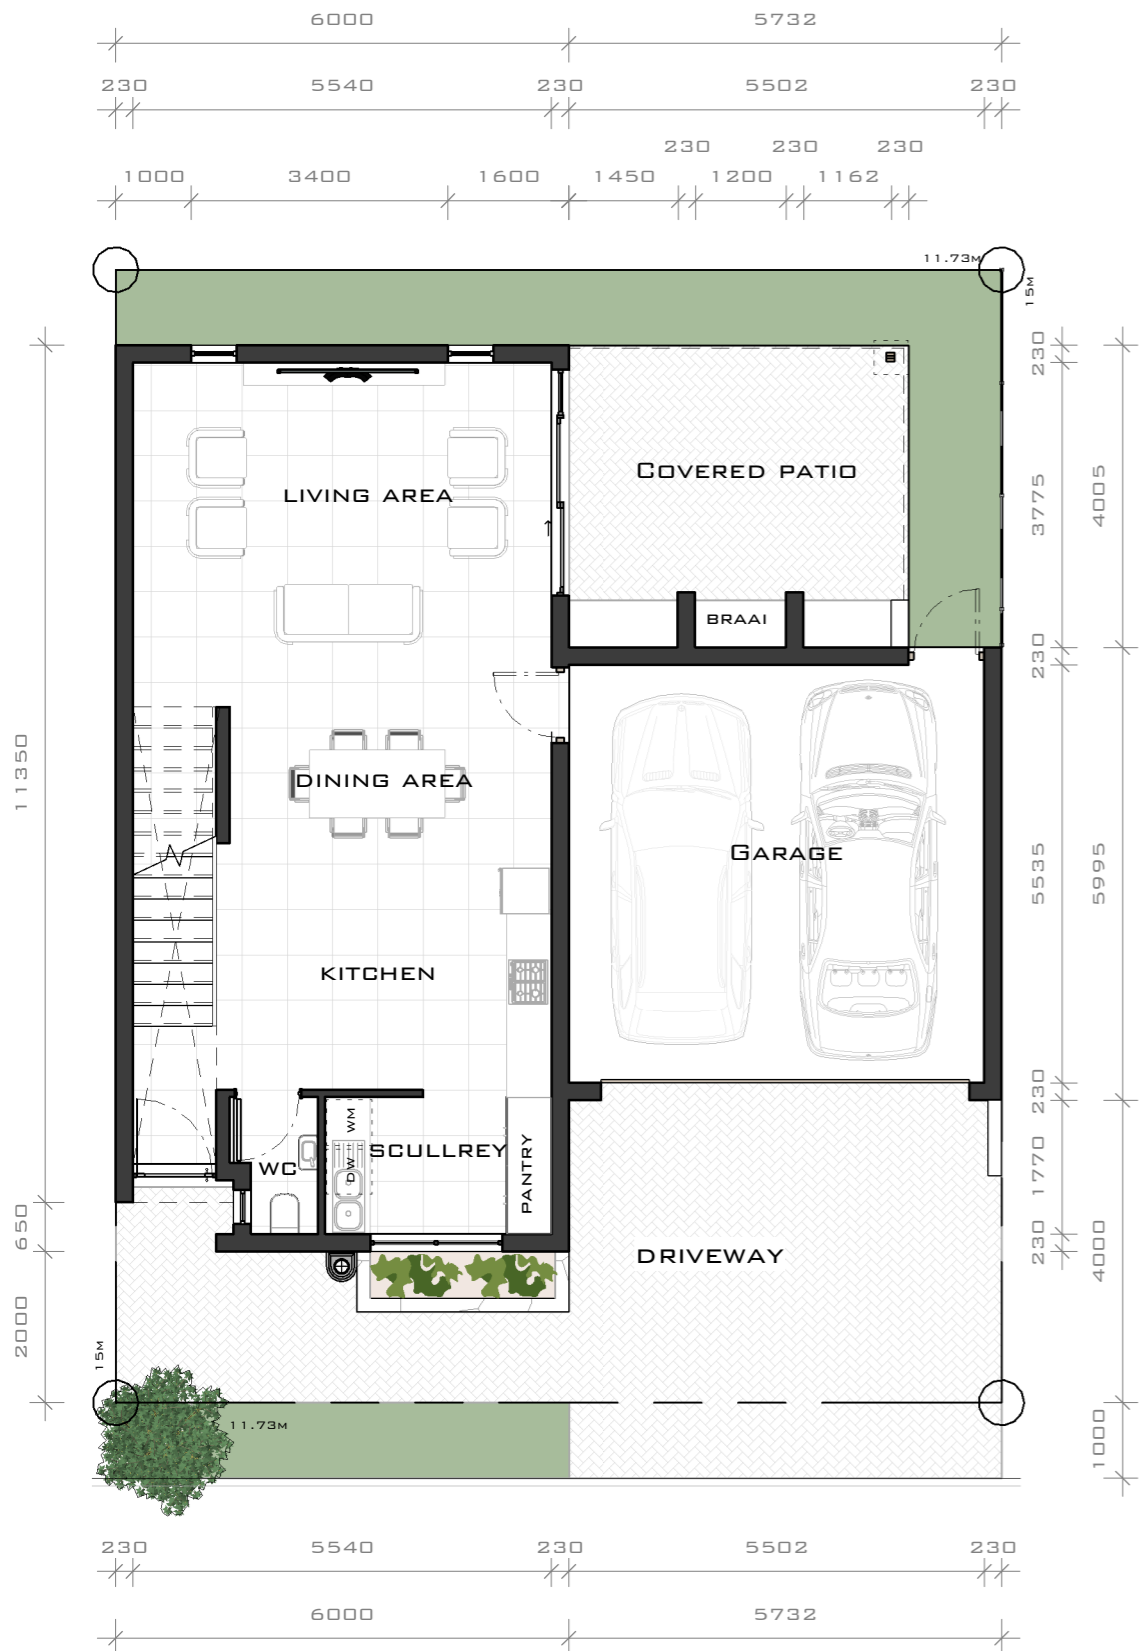

**GROUND FLOOR CONCEPT**  
SCALE: 1 : 100

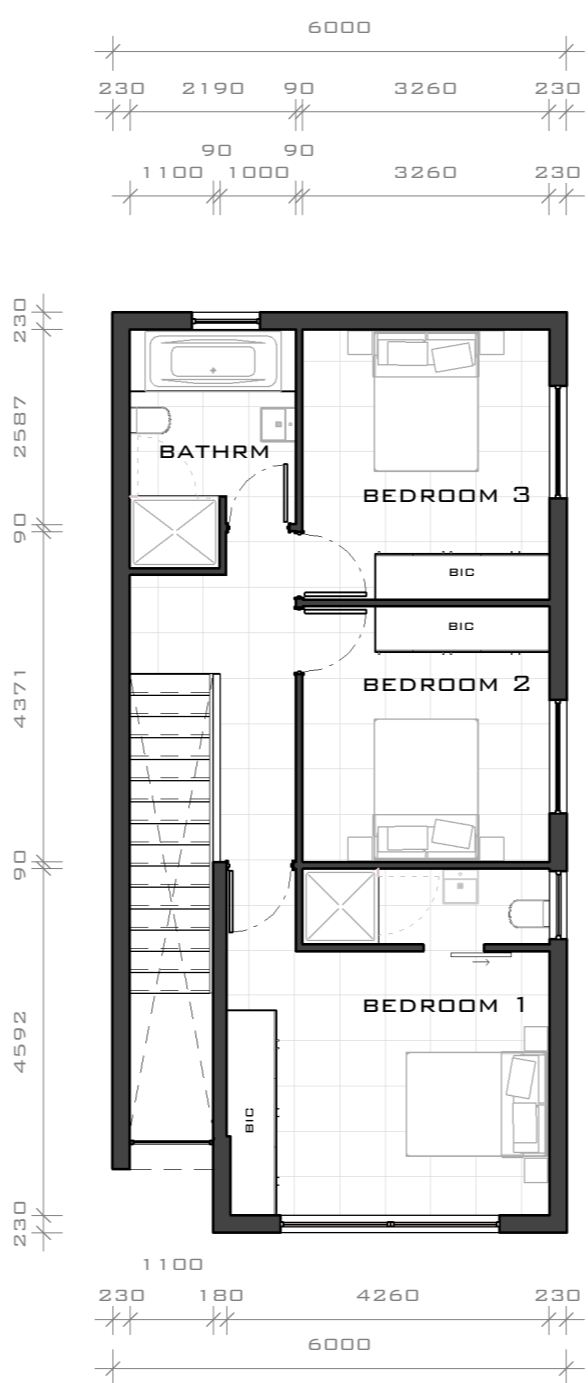


**1ST FLOOR CONCEPT**  
SCALE: 1 : 100

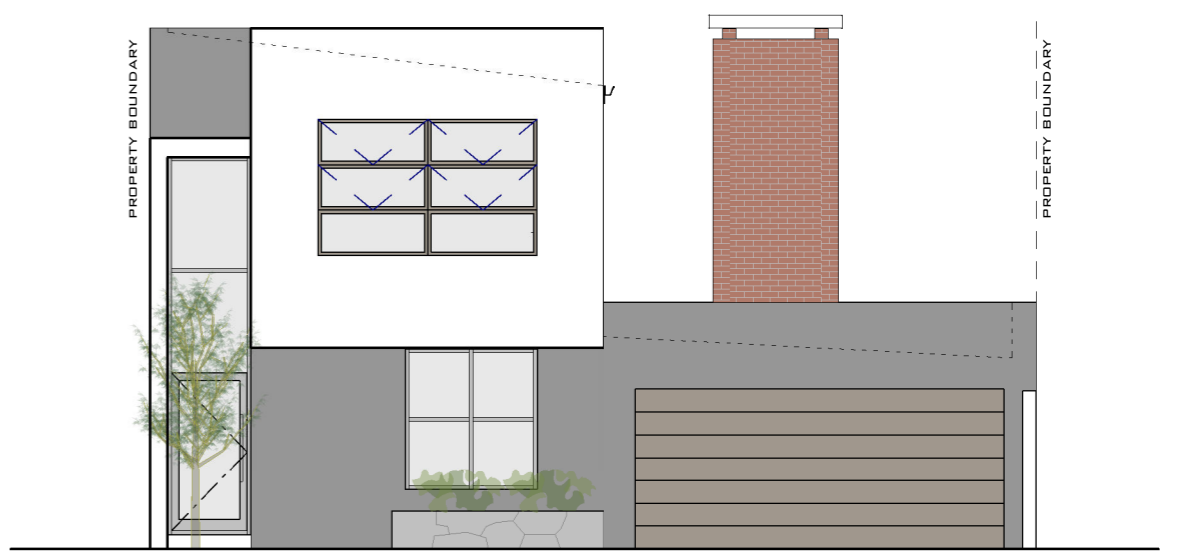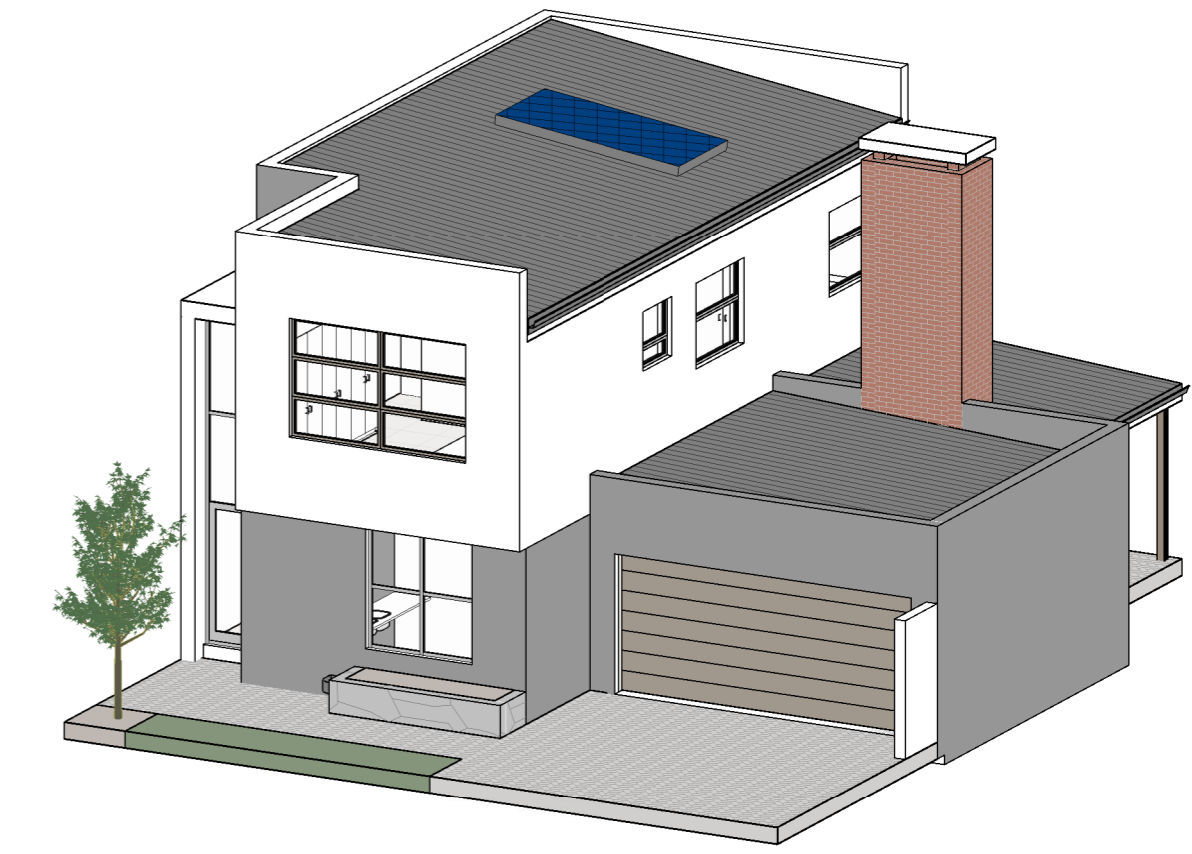

**EAST ELEVATION**  
SCALE: 1 : 100



AMPHORIA PTY LTD

 

wmd